


NUTZUNGSSCHABLONEN

1	MI 2 Wo	THmax= 6,0 FHmax=10,0	2	MI 2 Wo	THmax= 6,0 FHmax=10,0
	II	o		II	△ ED
	0,4	0,8		0,4	0,8
2.1	MI 2 Wo	THmax= 4,5 FHmax=10,0			
	II	△ ED			
	0,4	0,8			

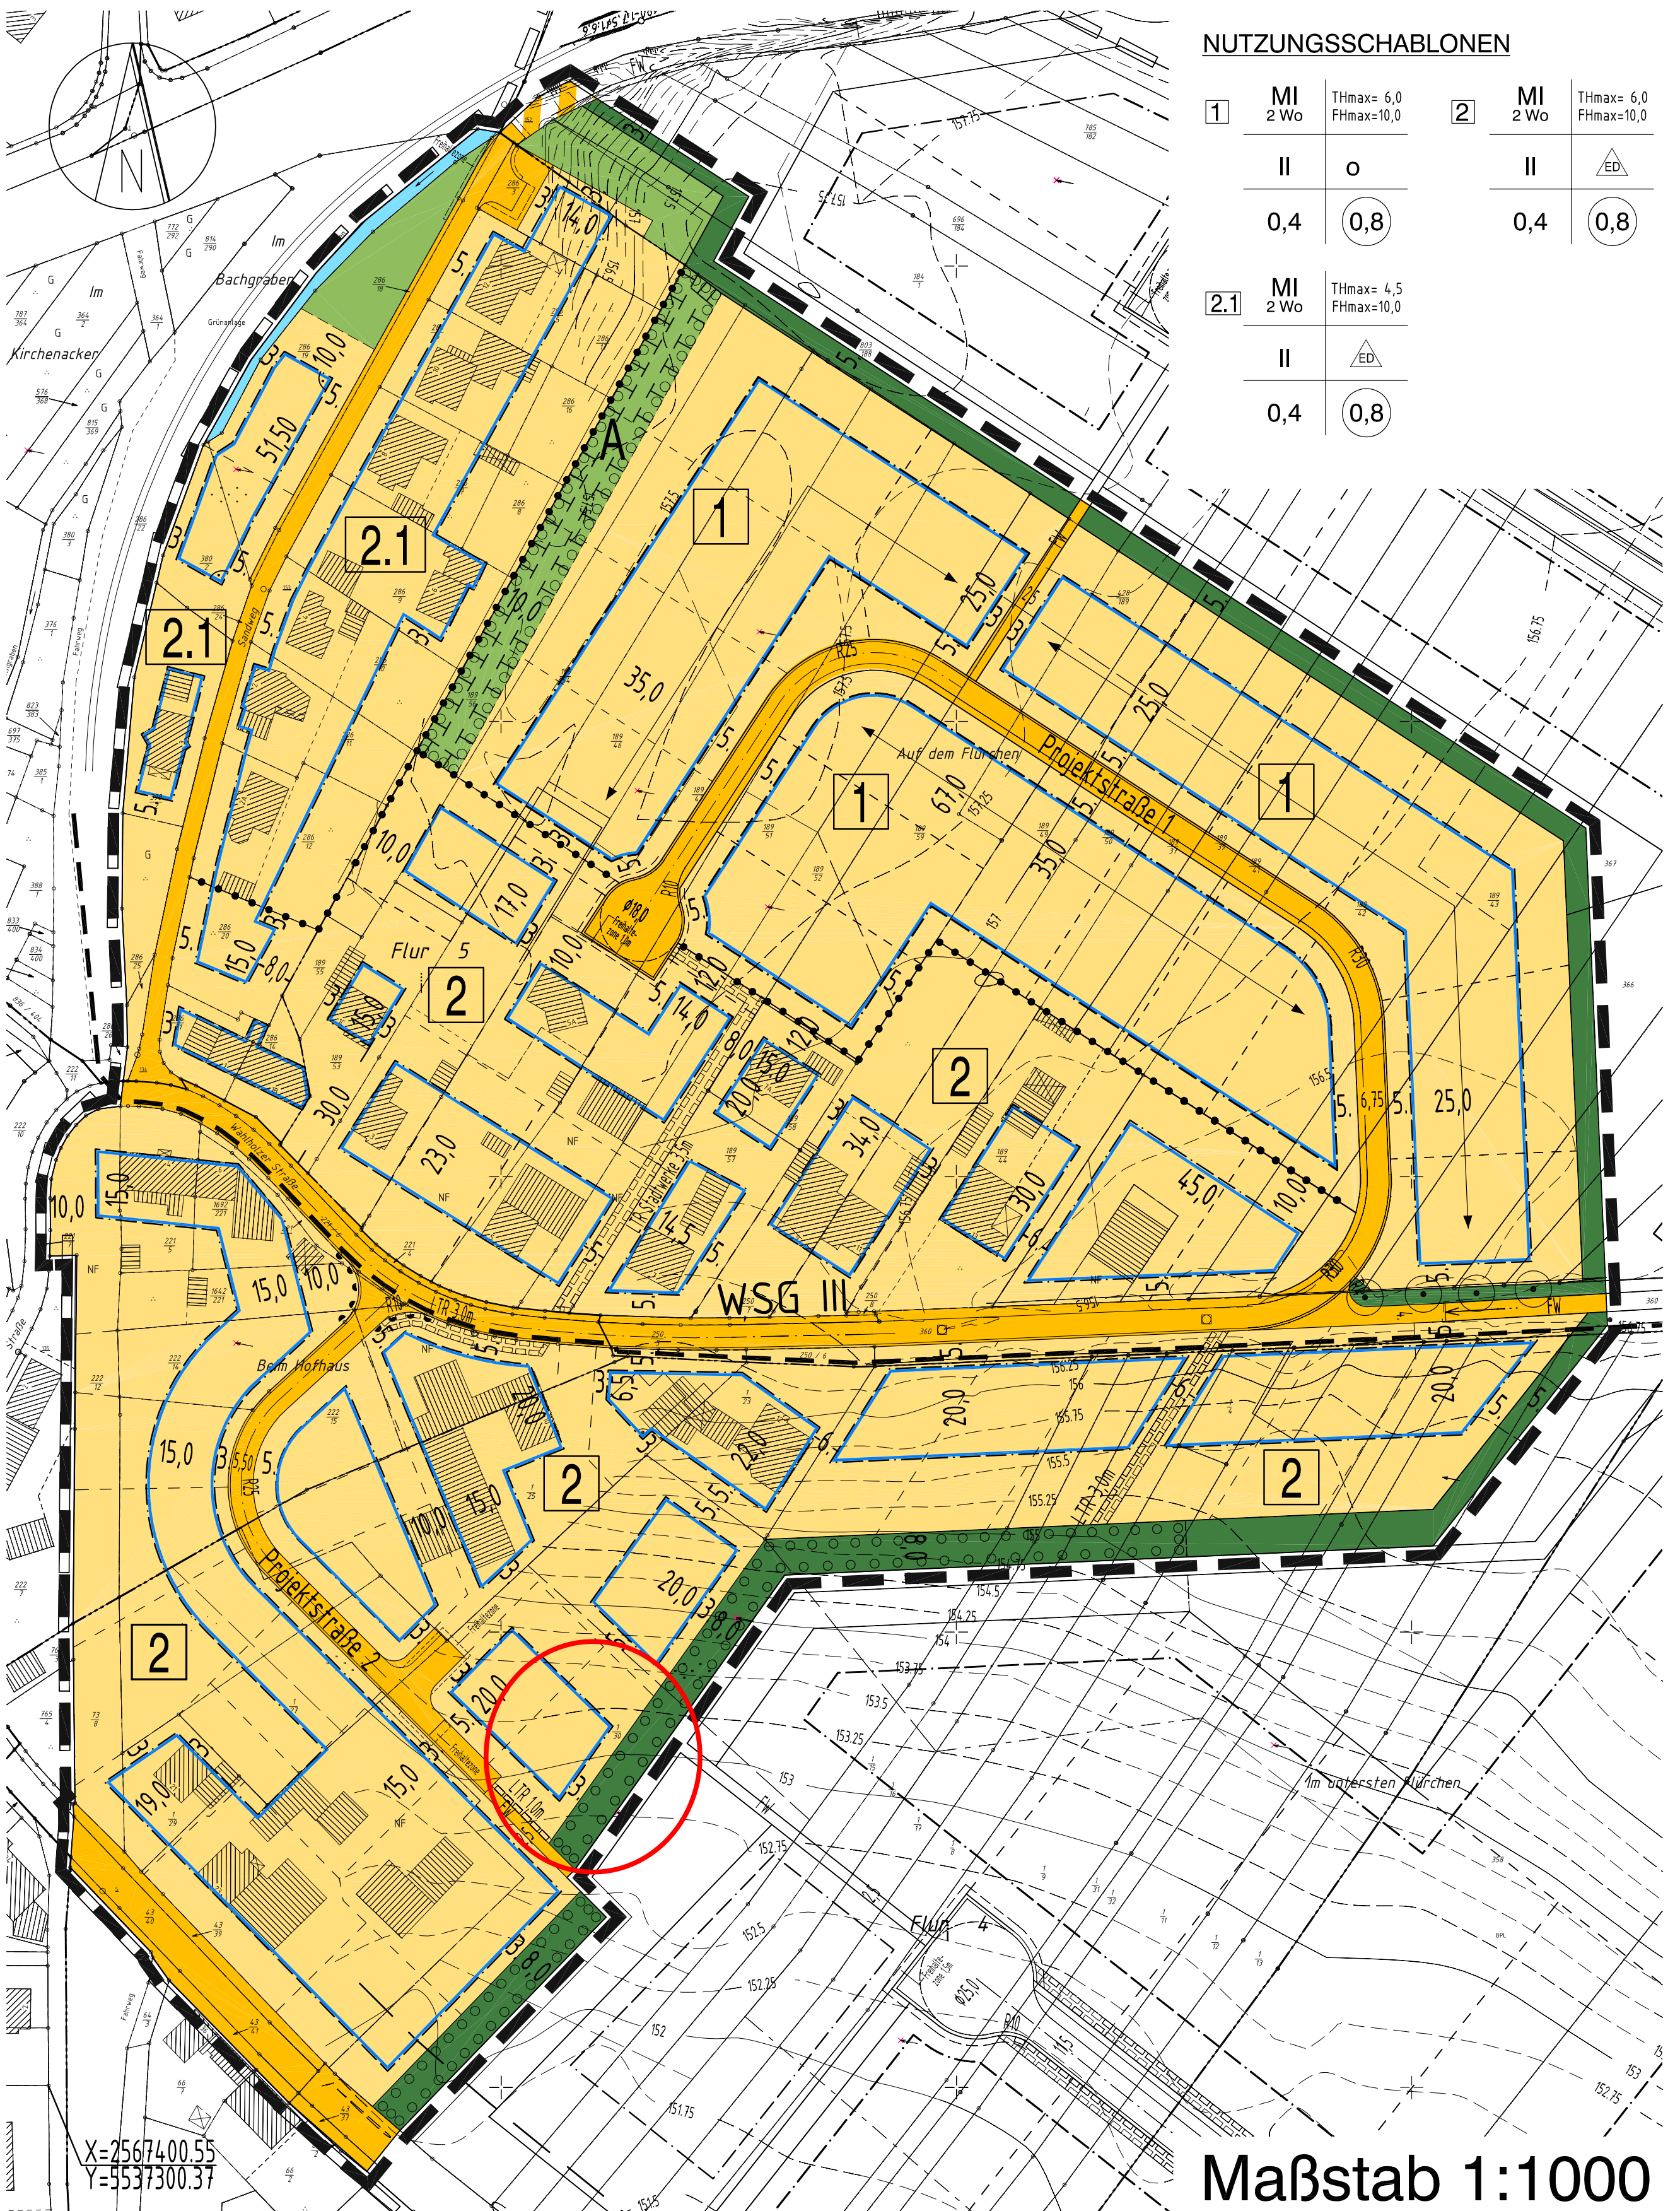

X=2567400.55
Y=5537300.37

Maßstab 1:1000