

Attika +172,32 ü. NN
+10,32

FFB 2.OG +168,99 ü. NN
+6,99

FFB 1.OG +166,00 ü. NN
+4,00

FFB EG +162,00 ü. NN
±0,00

Grundstücksgrenze

Grundstücksgrenze

Minarett +172,30


10,32

10,32

Bestand


NORD - OST ANSICHT

M. 1:100

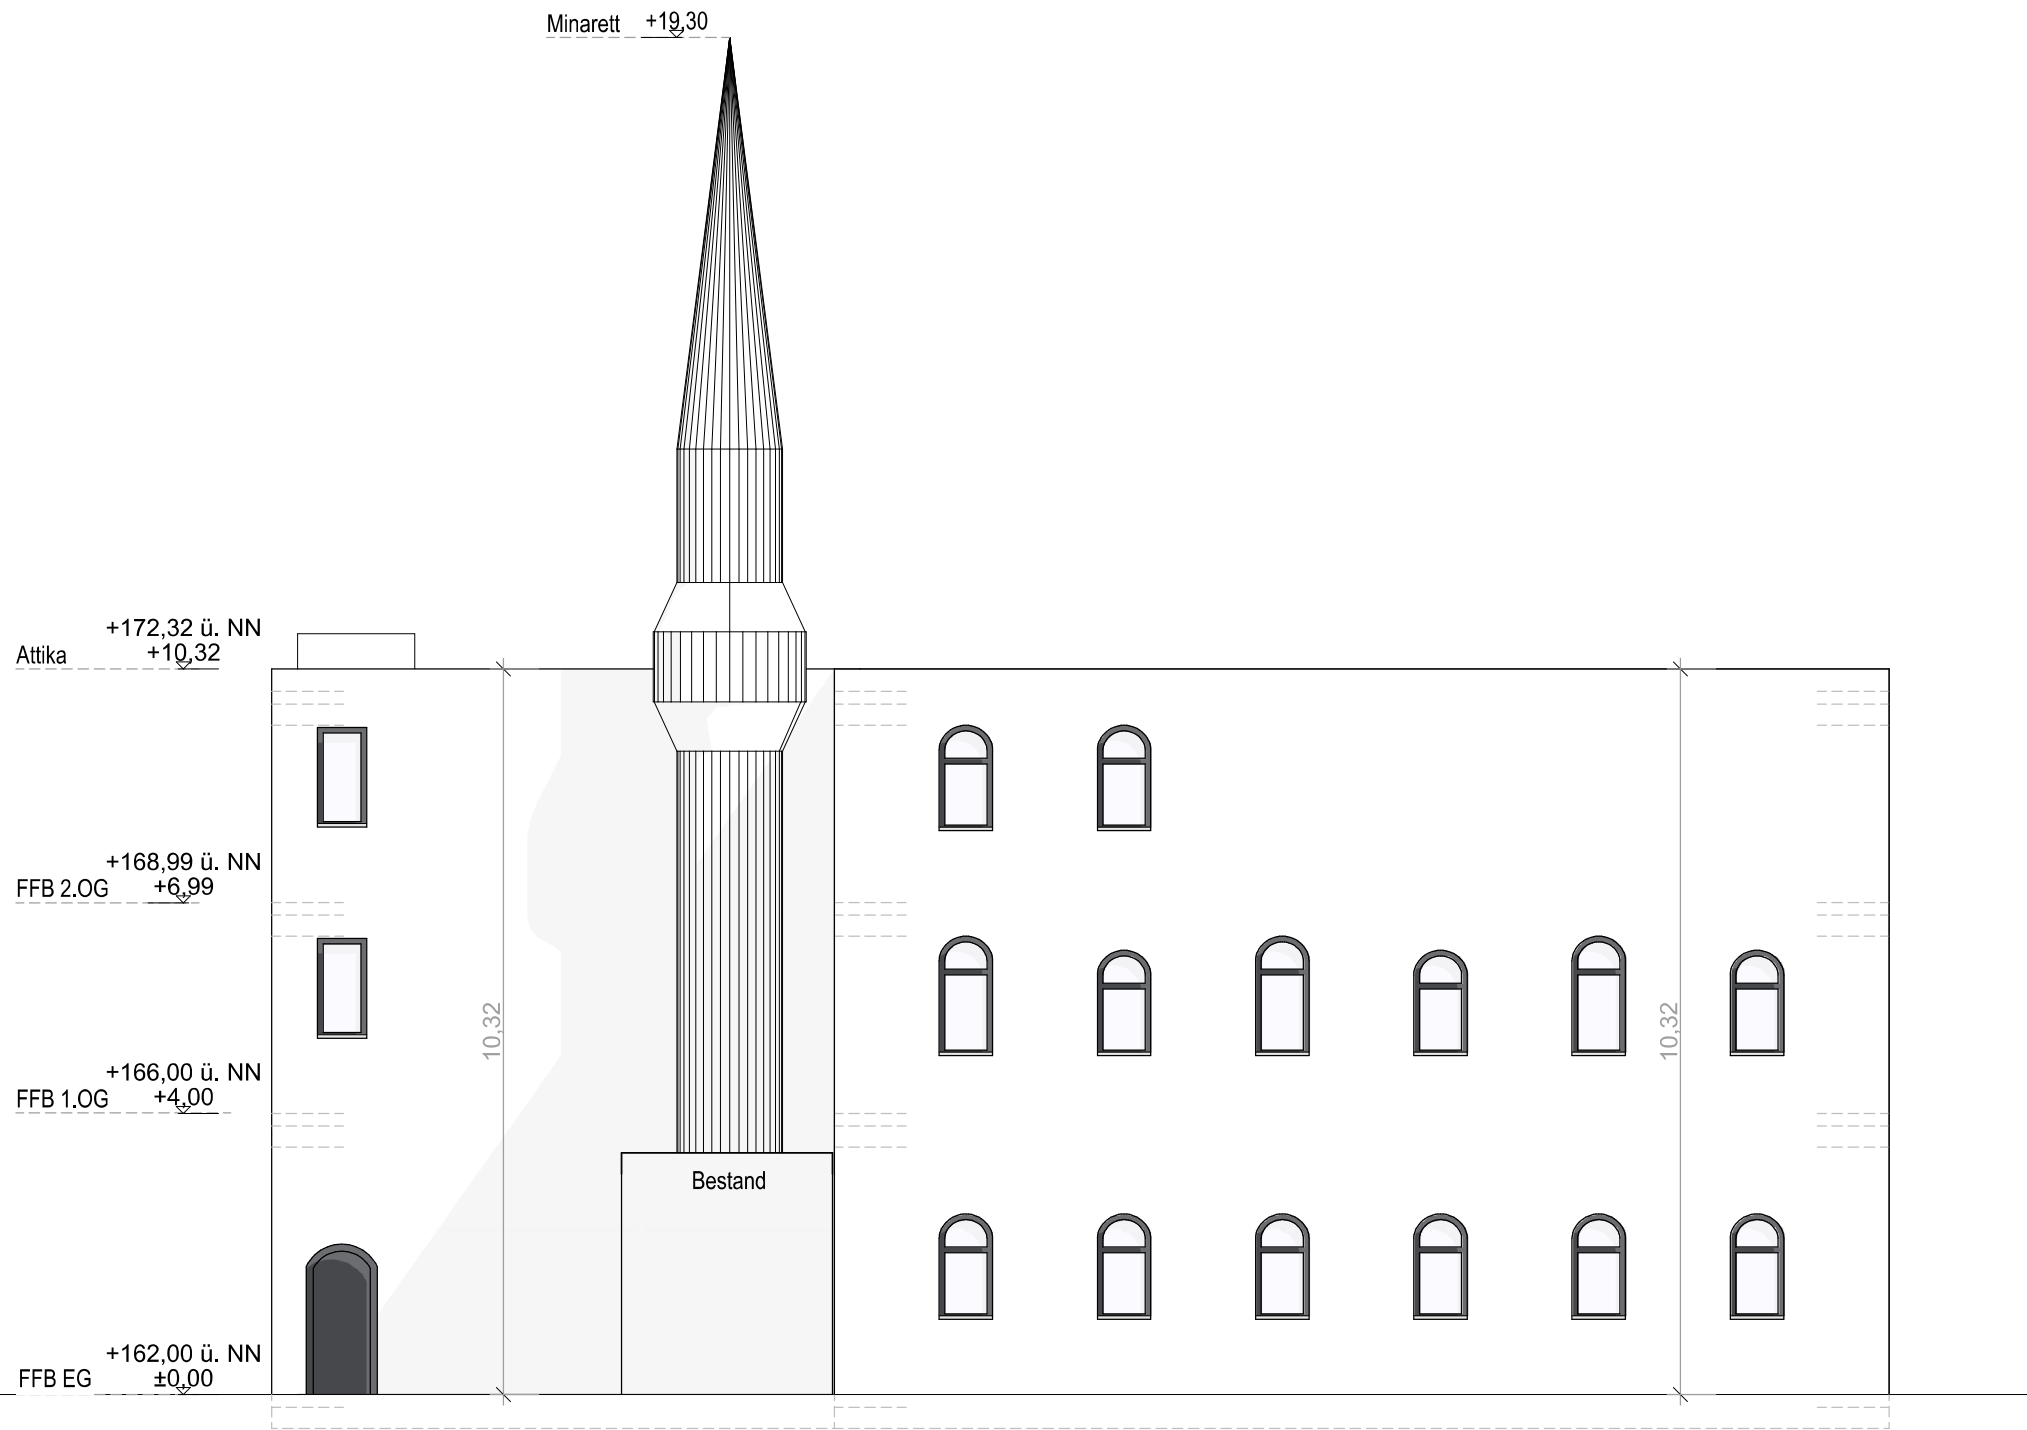


NORD - WEST ANSICHT

M. 1:100

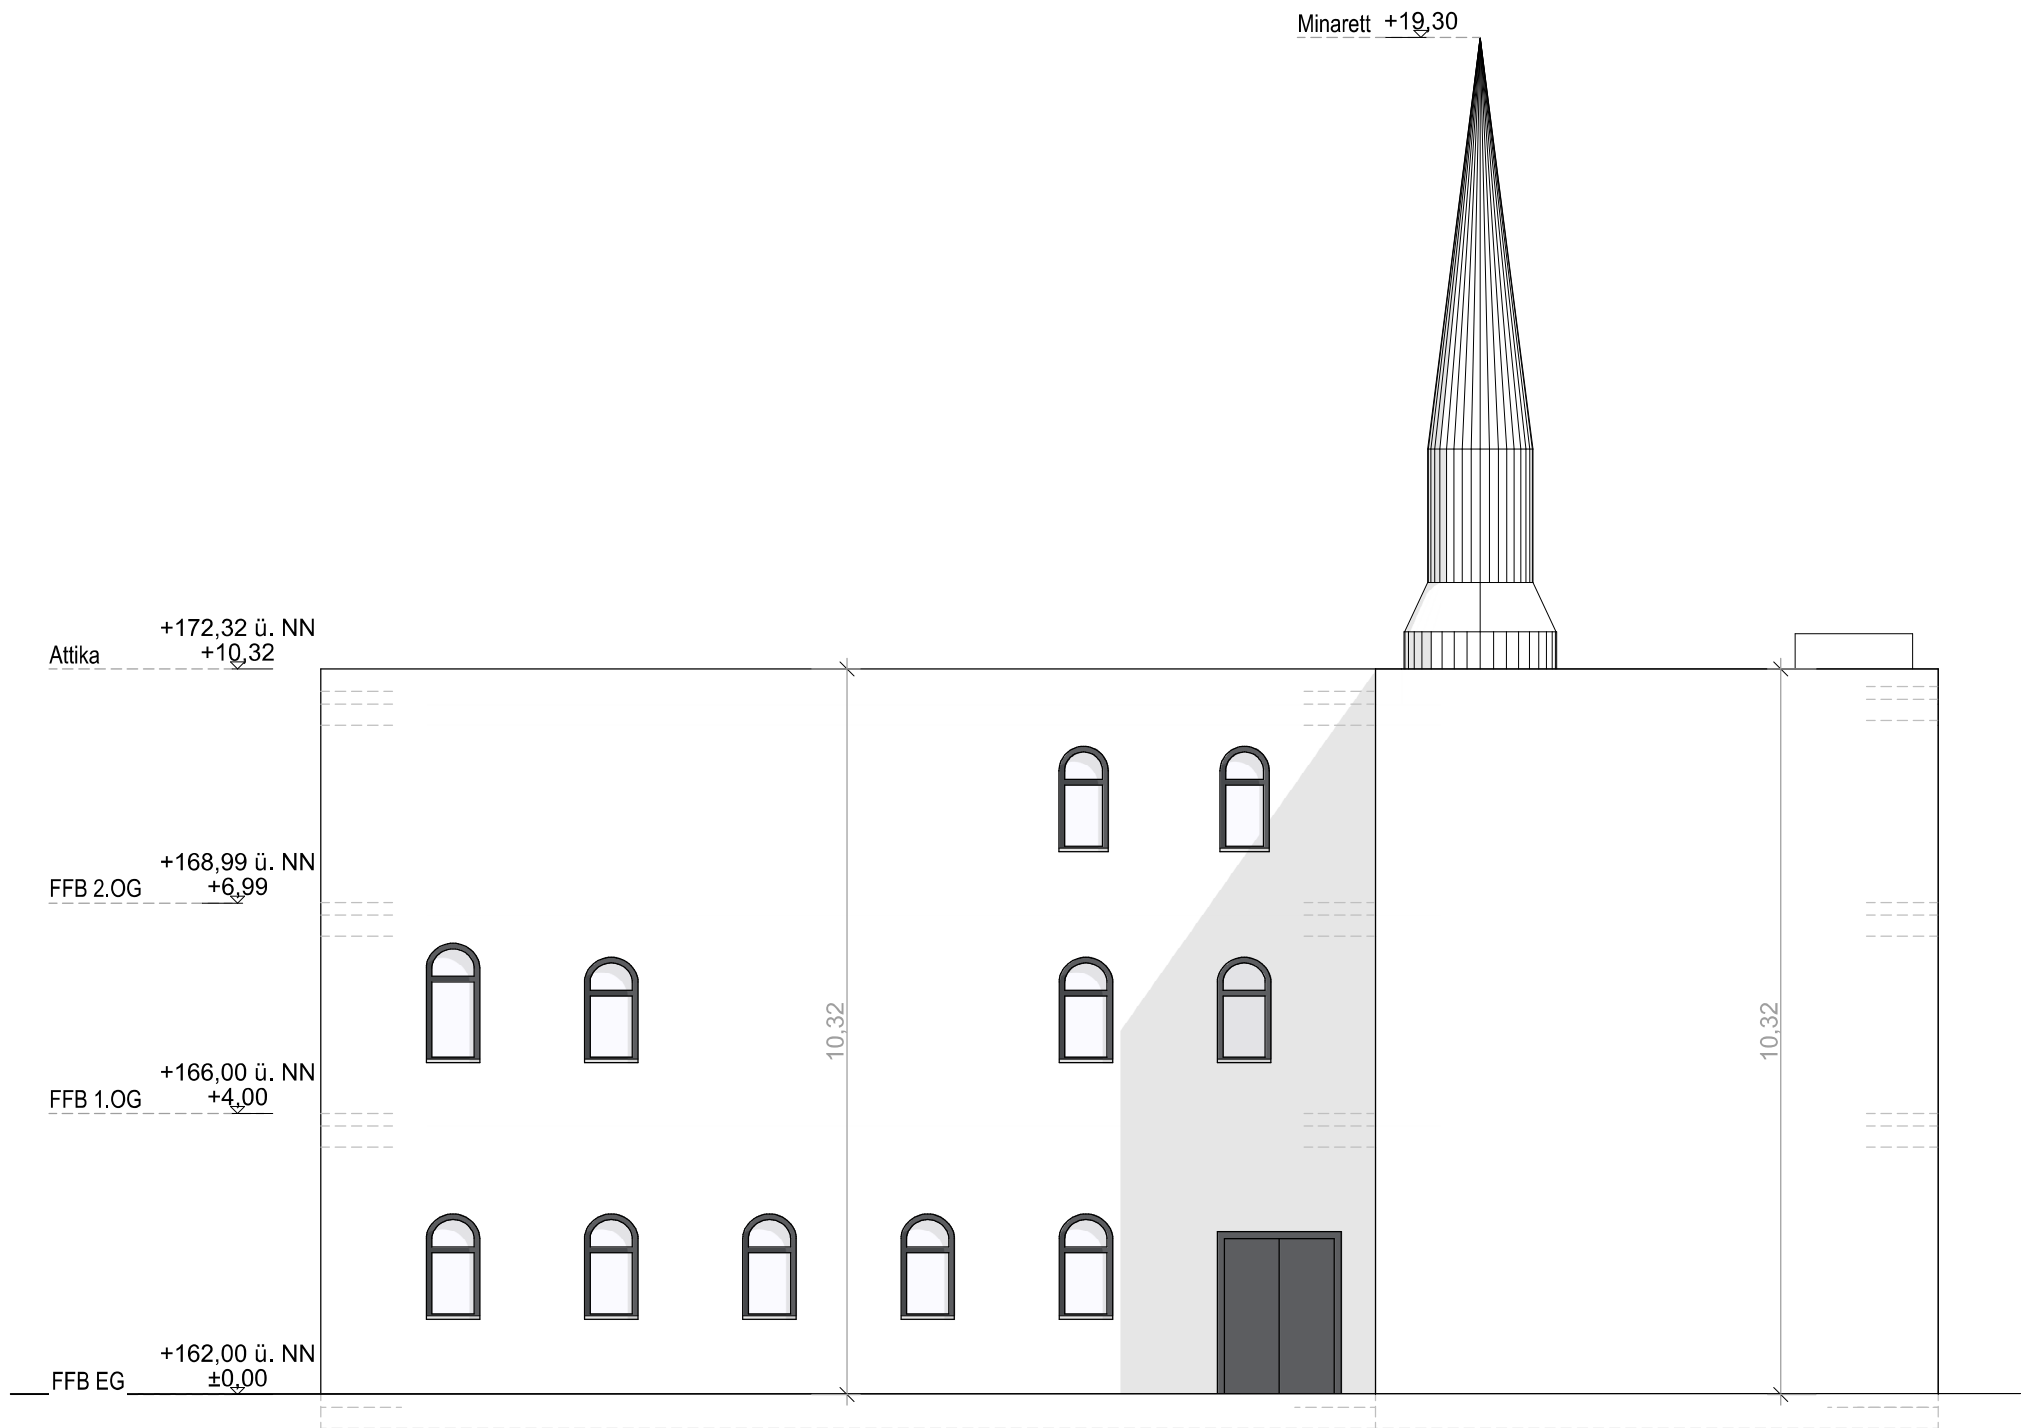

SÜD - OST ANSICHT

M. 1:100

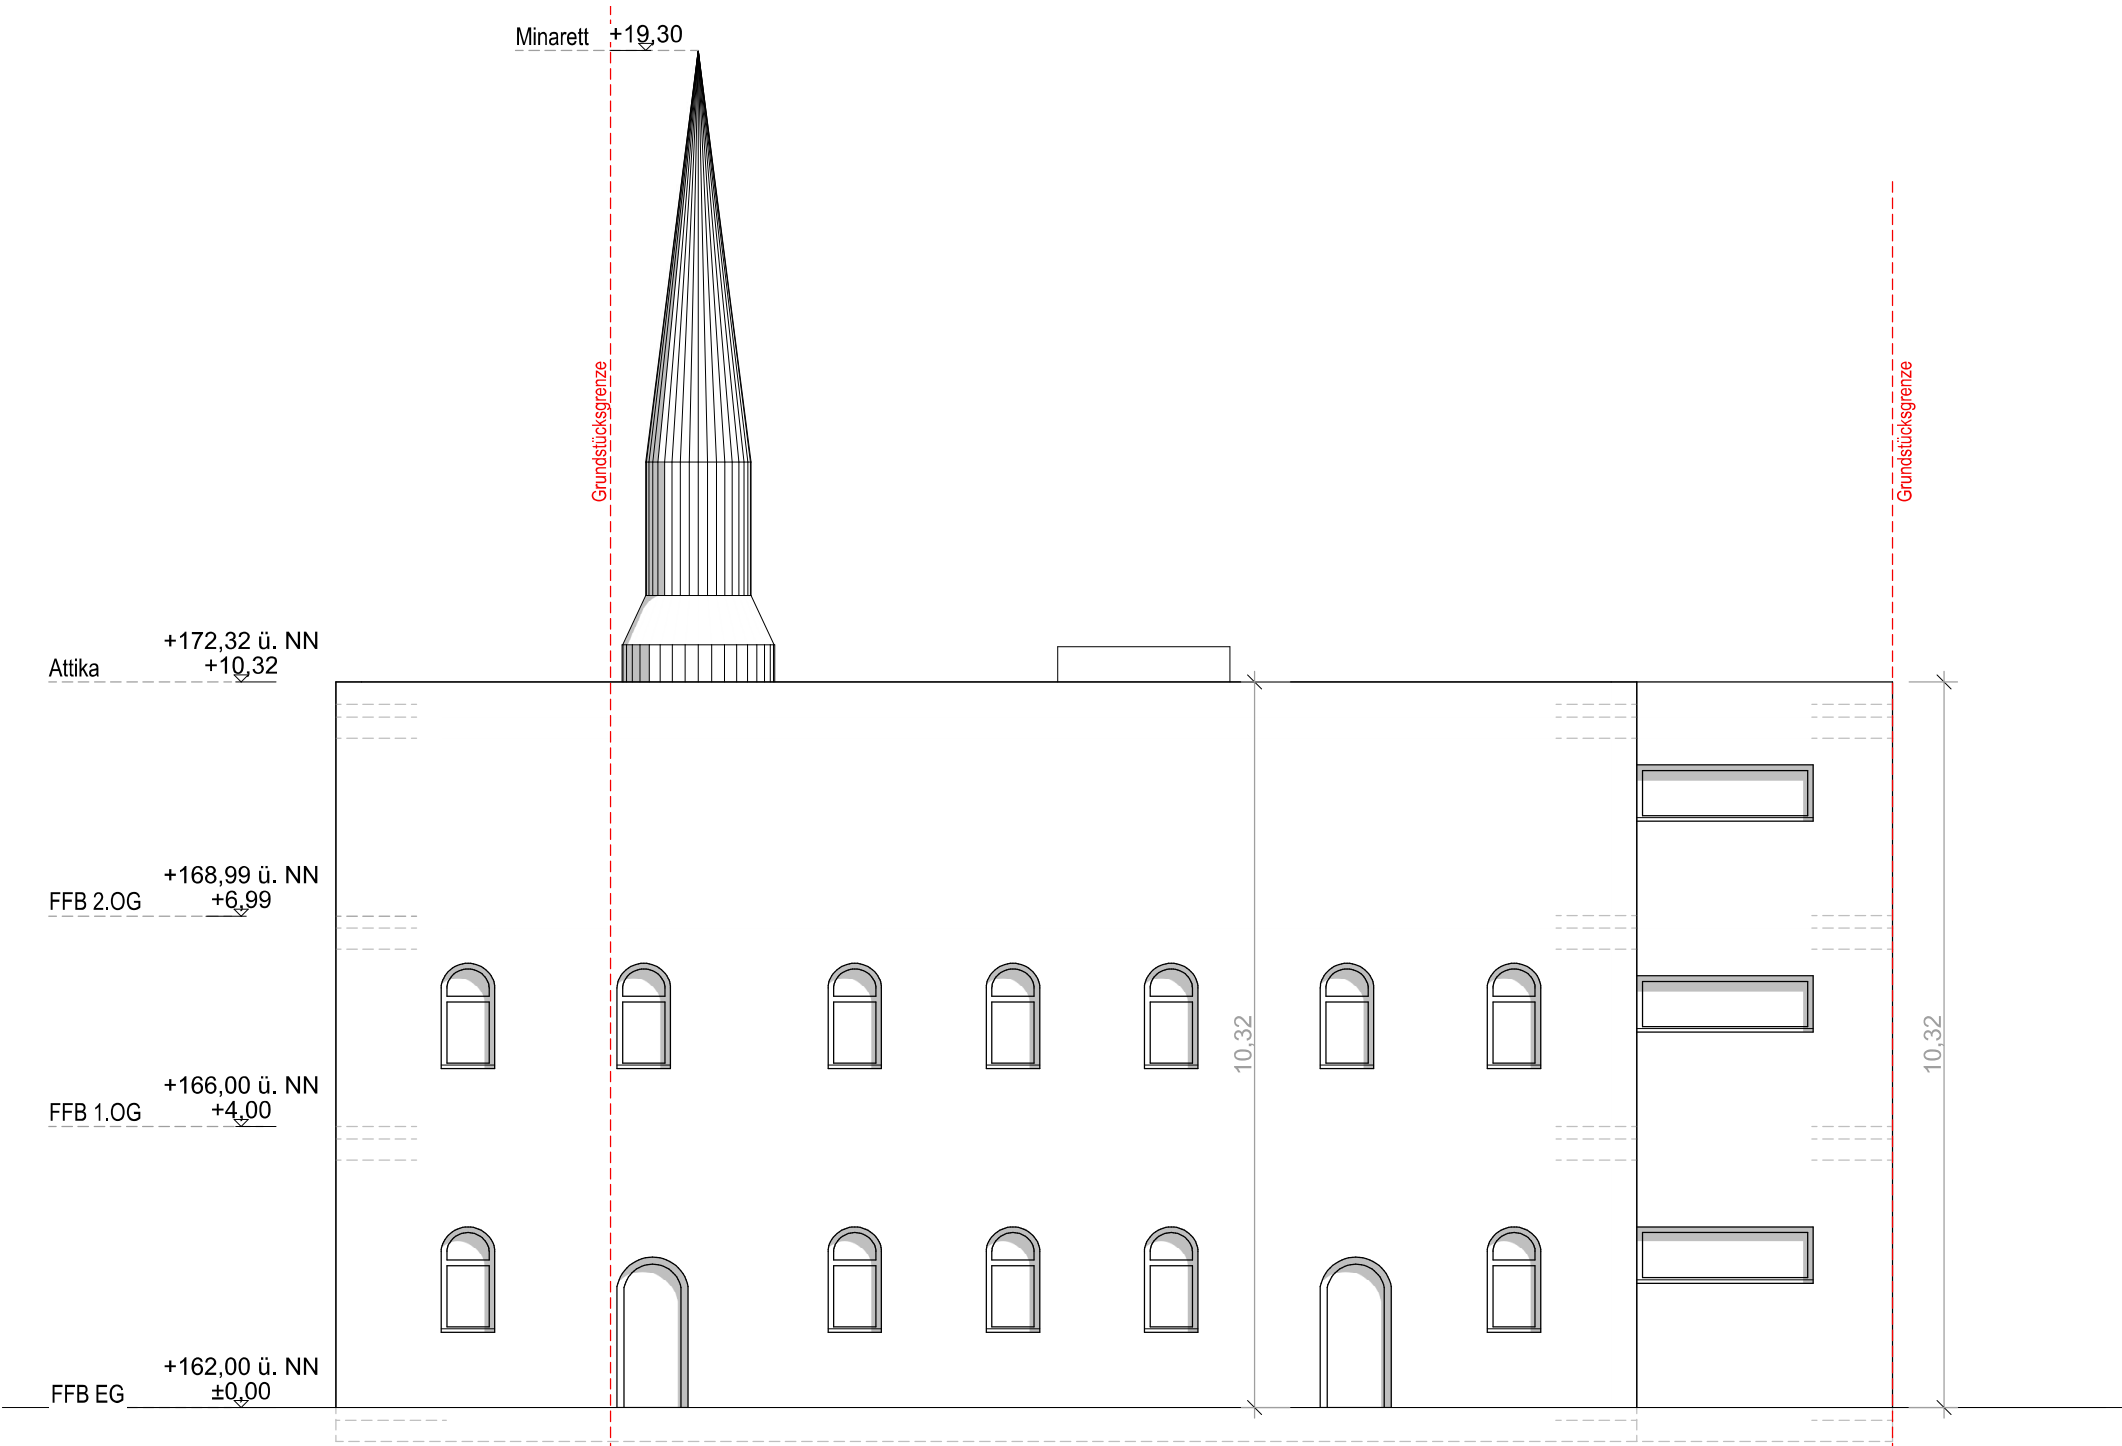

SÜD - WEST ANSICHT

M. 1:100