


M 1:100

5

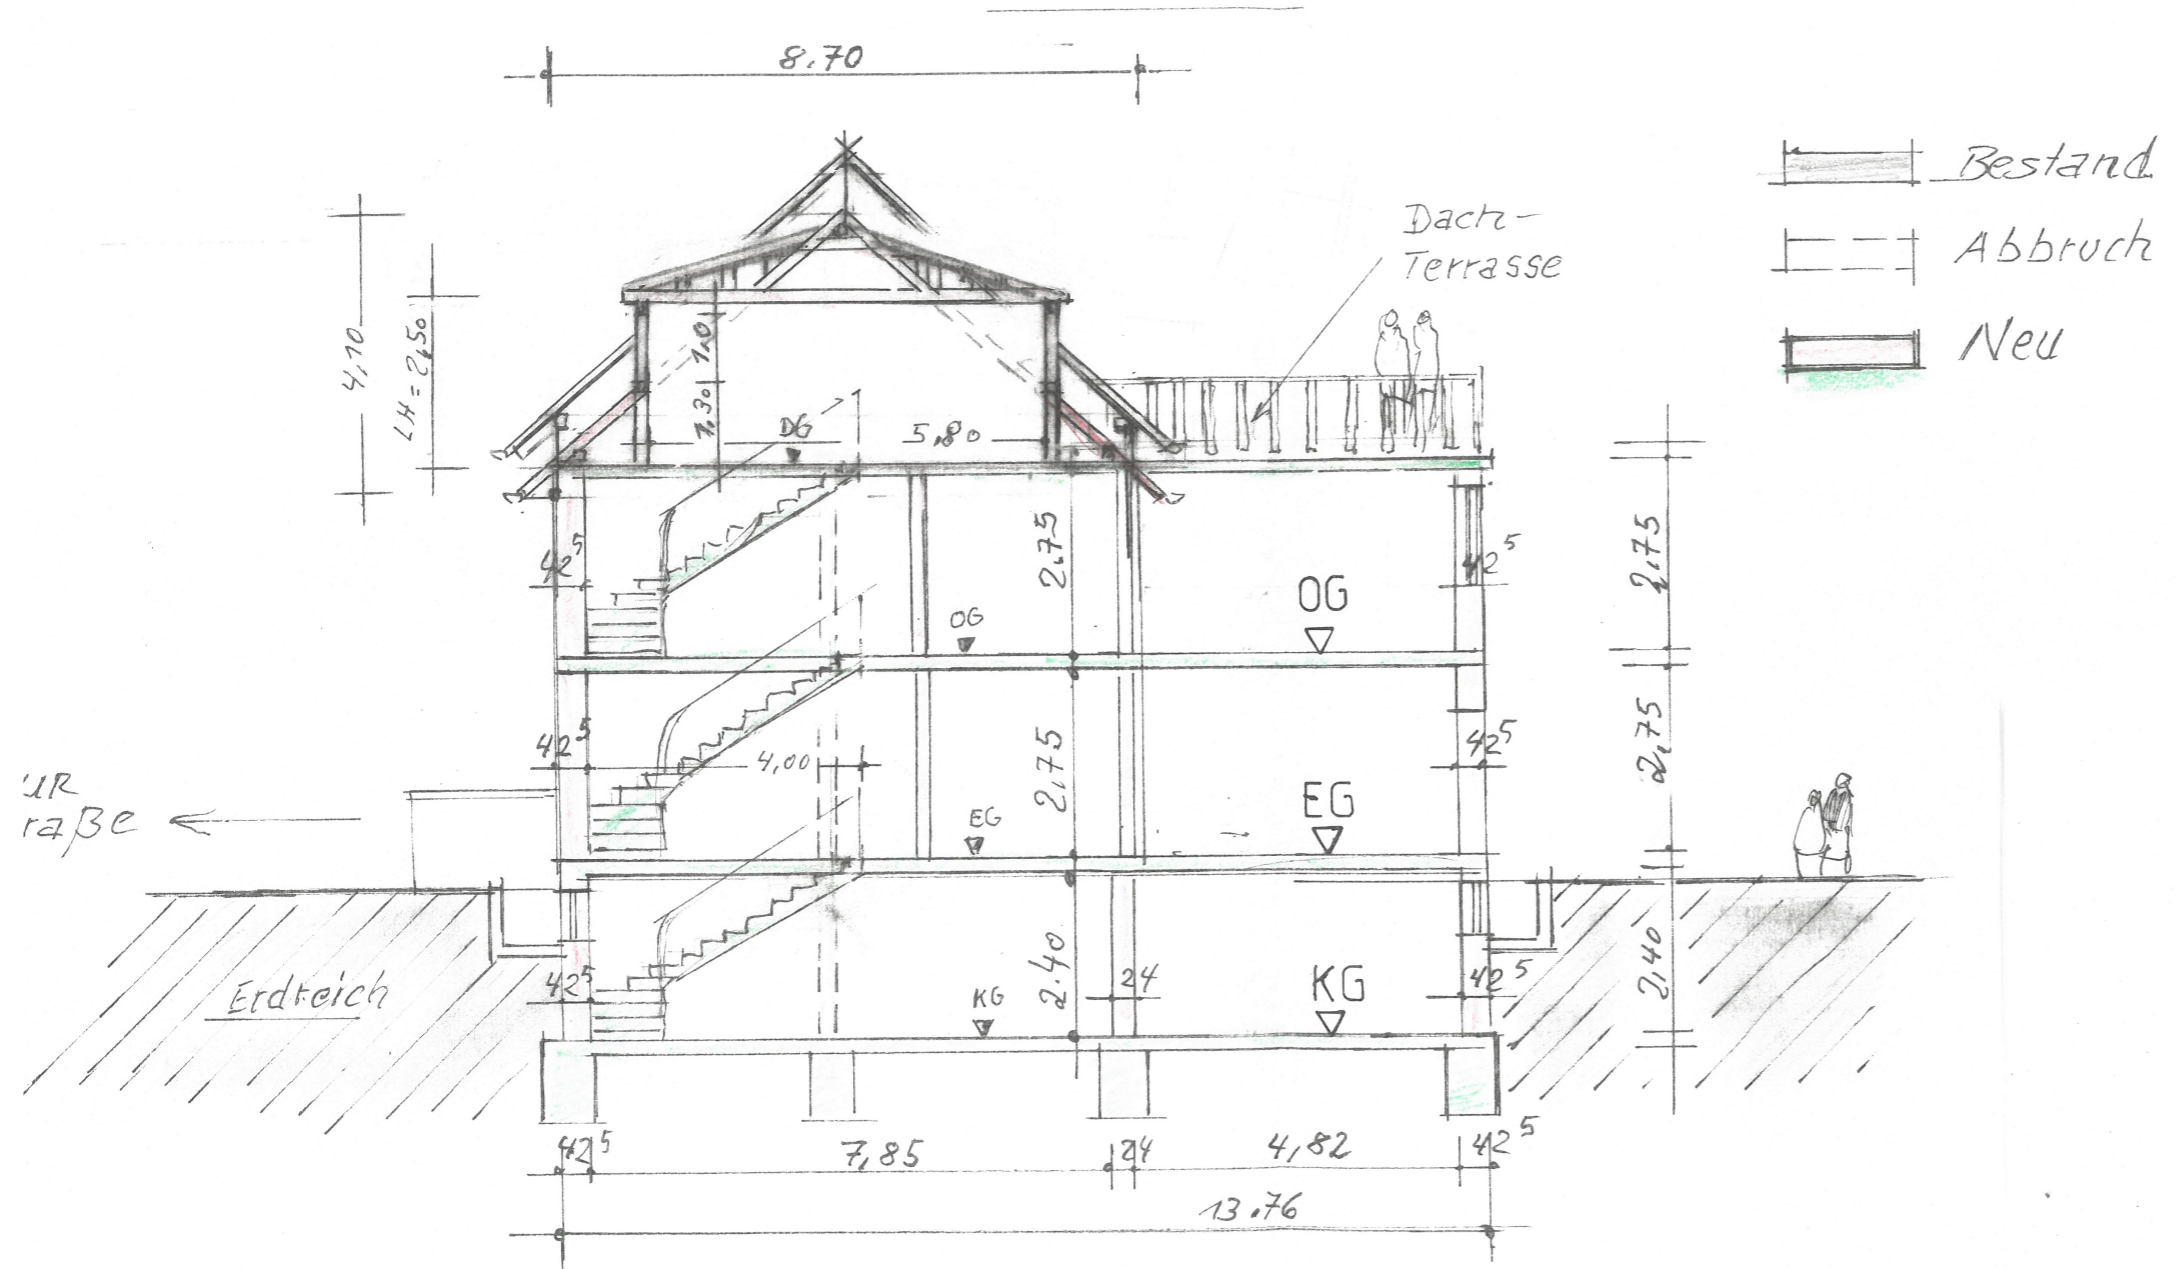

Schnitt A-B